

COMMUNE DE SARRAN


SECTION : ZO

LIEUDIT : La Combe de la Fage Sud

PLAN DE DIVISION

ECHELLE : 1 / 500

- Limite cadastrale
- Alignement selon arrêté
- Nouvelle Limite
- Borne Pierre existante
- Borne OGE plantée
- ➔ Entrée dans les lots

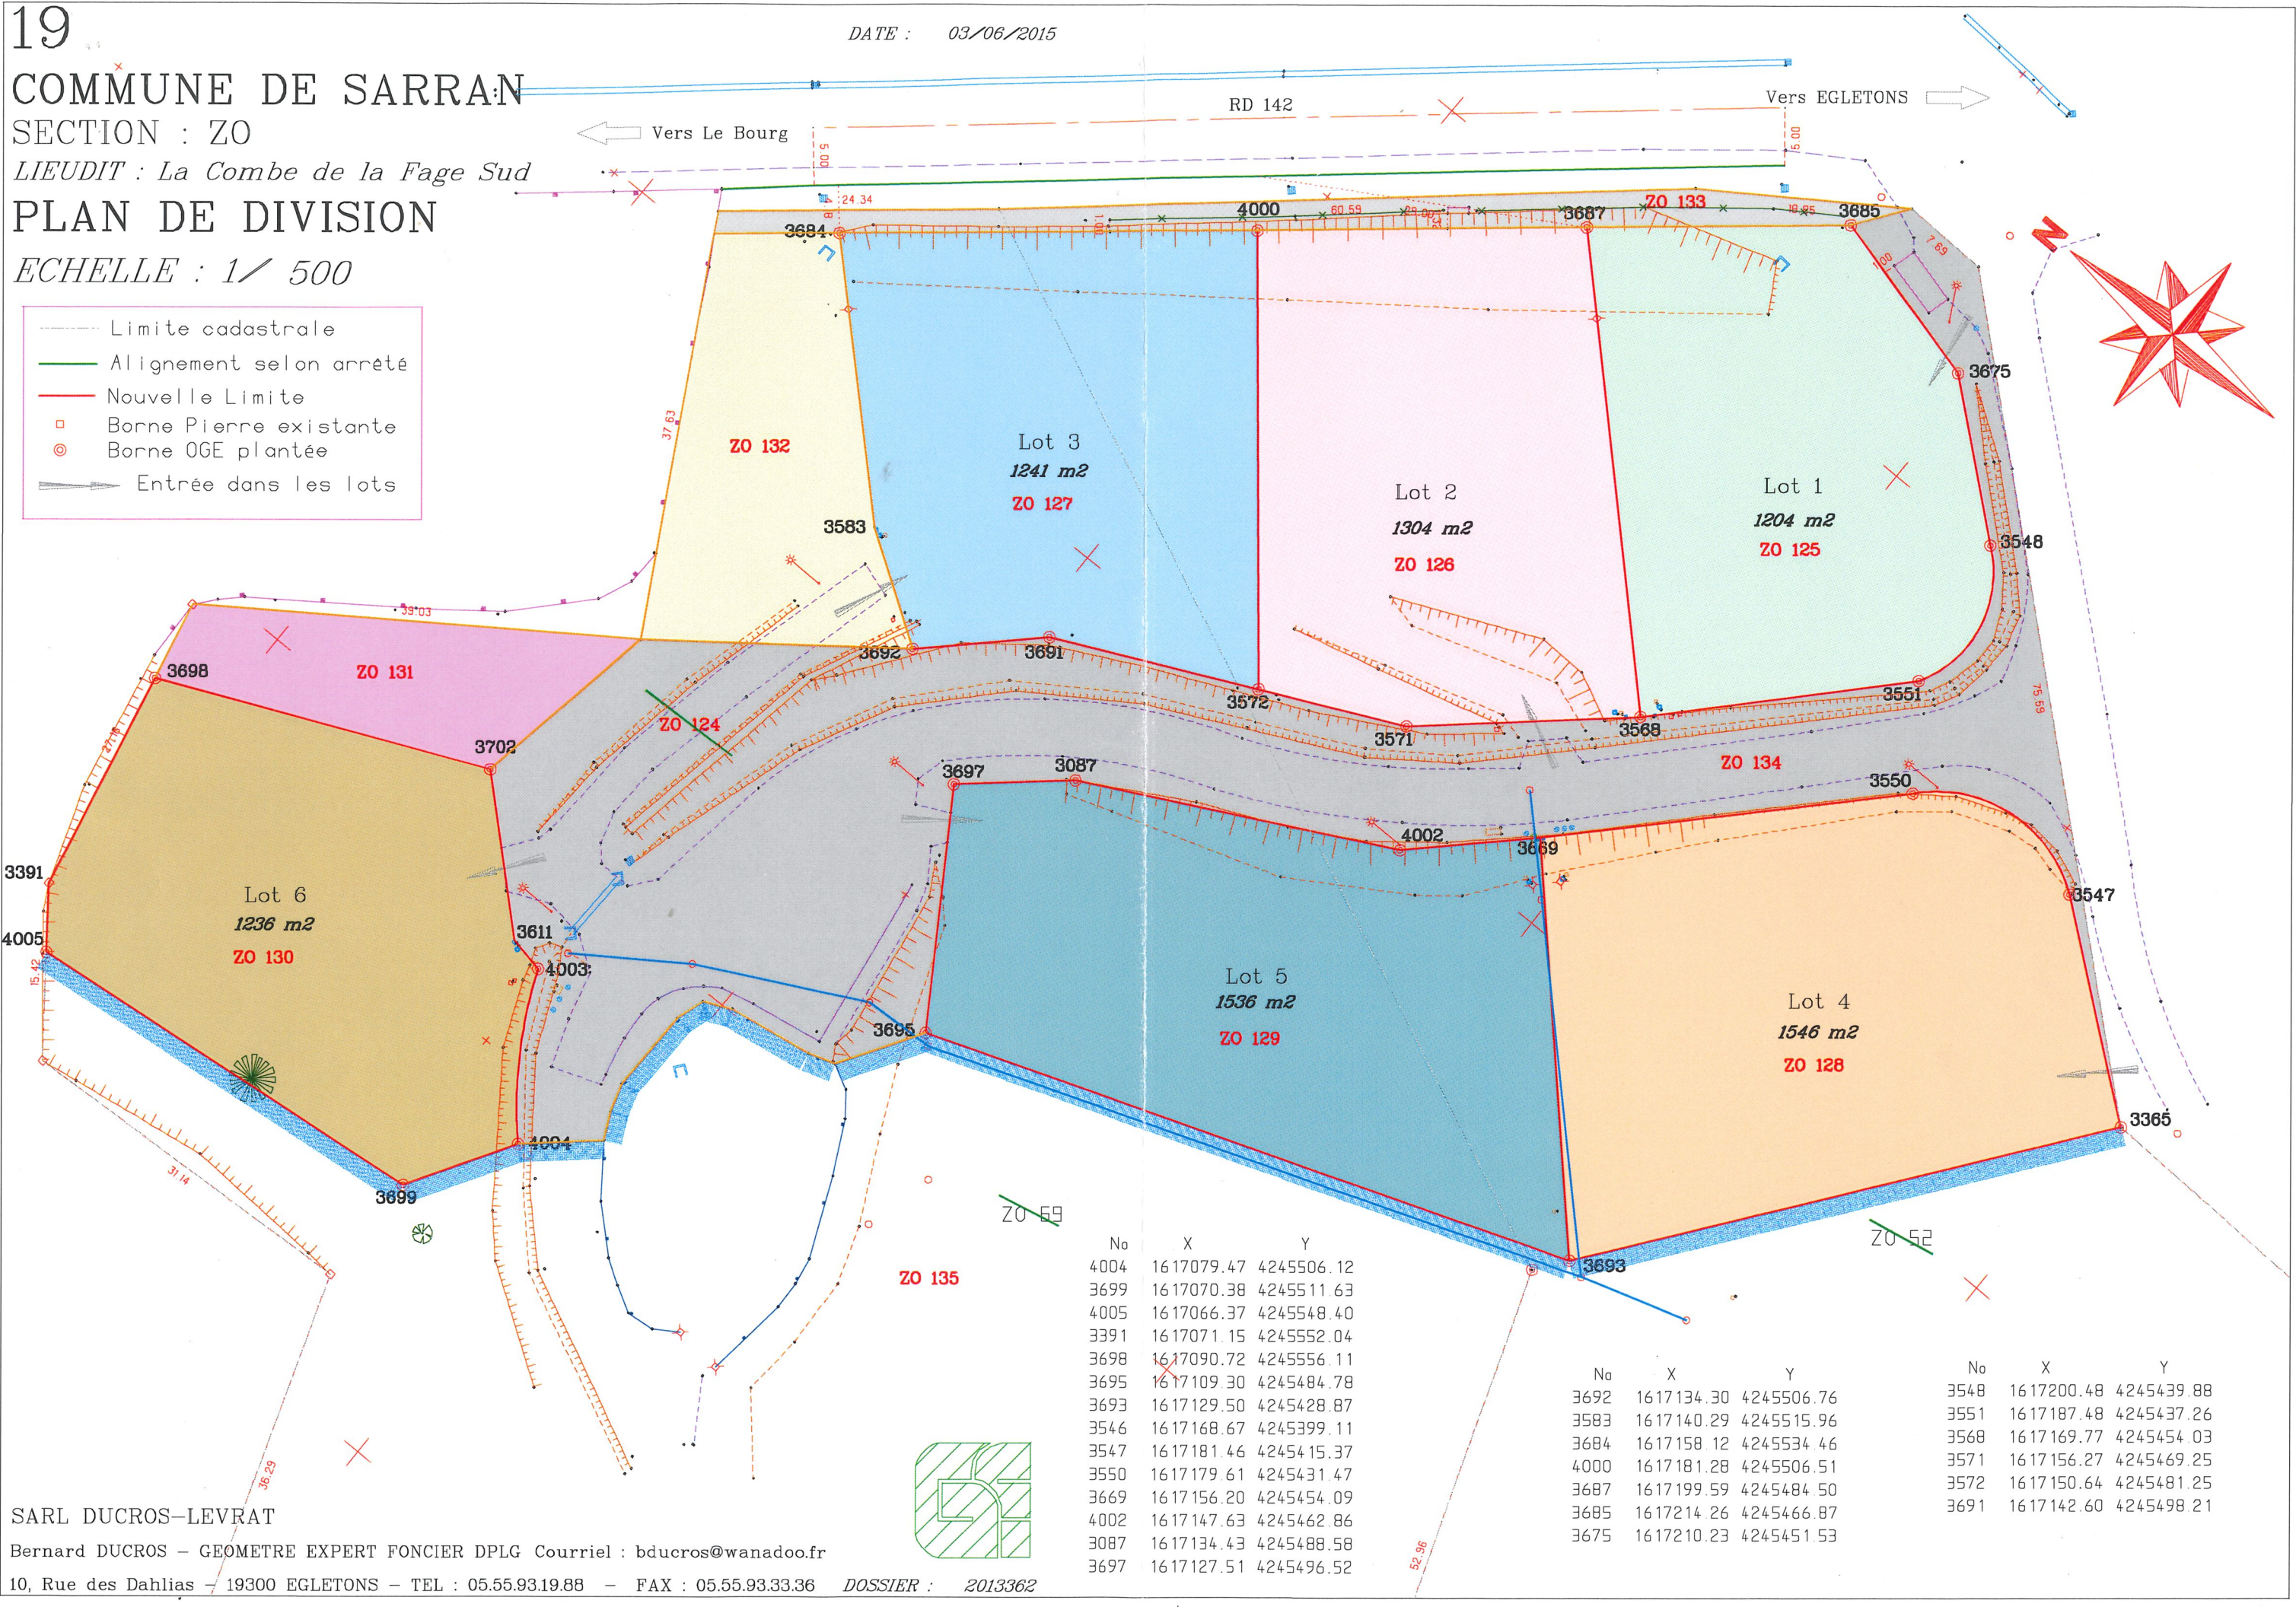

No	X	Y
4004	1617079.47	4245506.12
3699	1617070.38	4245511.63
4005	1617066.37	4245548.40
3391	1617071.15	4245552.04
3698	1617090.72	4245556.11
3695	1617109.30	4245484.78
3693	1617129.50	4245428.87
3546	1617168.67	4245399.11
3547	1617181.46	4245415.37
3550	1617179.61	4245431.47
3669	1617156.20	4245454.09
4002	1617147.63	4245462.86
3087	1617134.43	4245488.58
3697	1617127.51	4245496.52

No	X	Y
3692	1617134.30	4245506.76
3583	1617140.29	4245515.96
3684	1617158.12	4245534.46
4000	1617181.28	4245506.51
3687	1617199.59	4245484.50
3685	1617214.26	4245466.87
3675	1617210.23	4245451.53

No	X	Y
3548	1617200.48	4245439.88
3551	1617187.48	4245437.26
3568	1617169.77	4245454.03
3571	1617156.27	4245469.25
3572	1617150.64	4245481.25
3691	1617142.60	4245498.21

SARL DUCROS-LEVRAT

Bernard DUCROS - GEOMETRE EXPERT FONCIER DPLG Courriel : bducros@wanadoo.fr

10, Rue des Dahlias - 19300 EGLETONS - TEL : 05.55.93.19.88 - FAX : 05.55.93.33.36 DOSSIER : 2013362